




FLAT NO.	COVERED AREA	BUILT UP AREA	SUPER -BUILT UP AREA
GA	264 SQ.FT. (M/L)	264 SQ.FT. (M/L)	330 SQ.FT. (M/L)

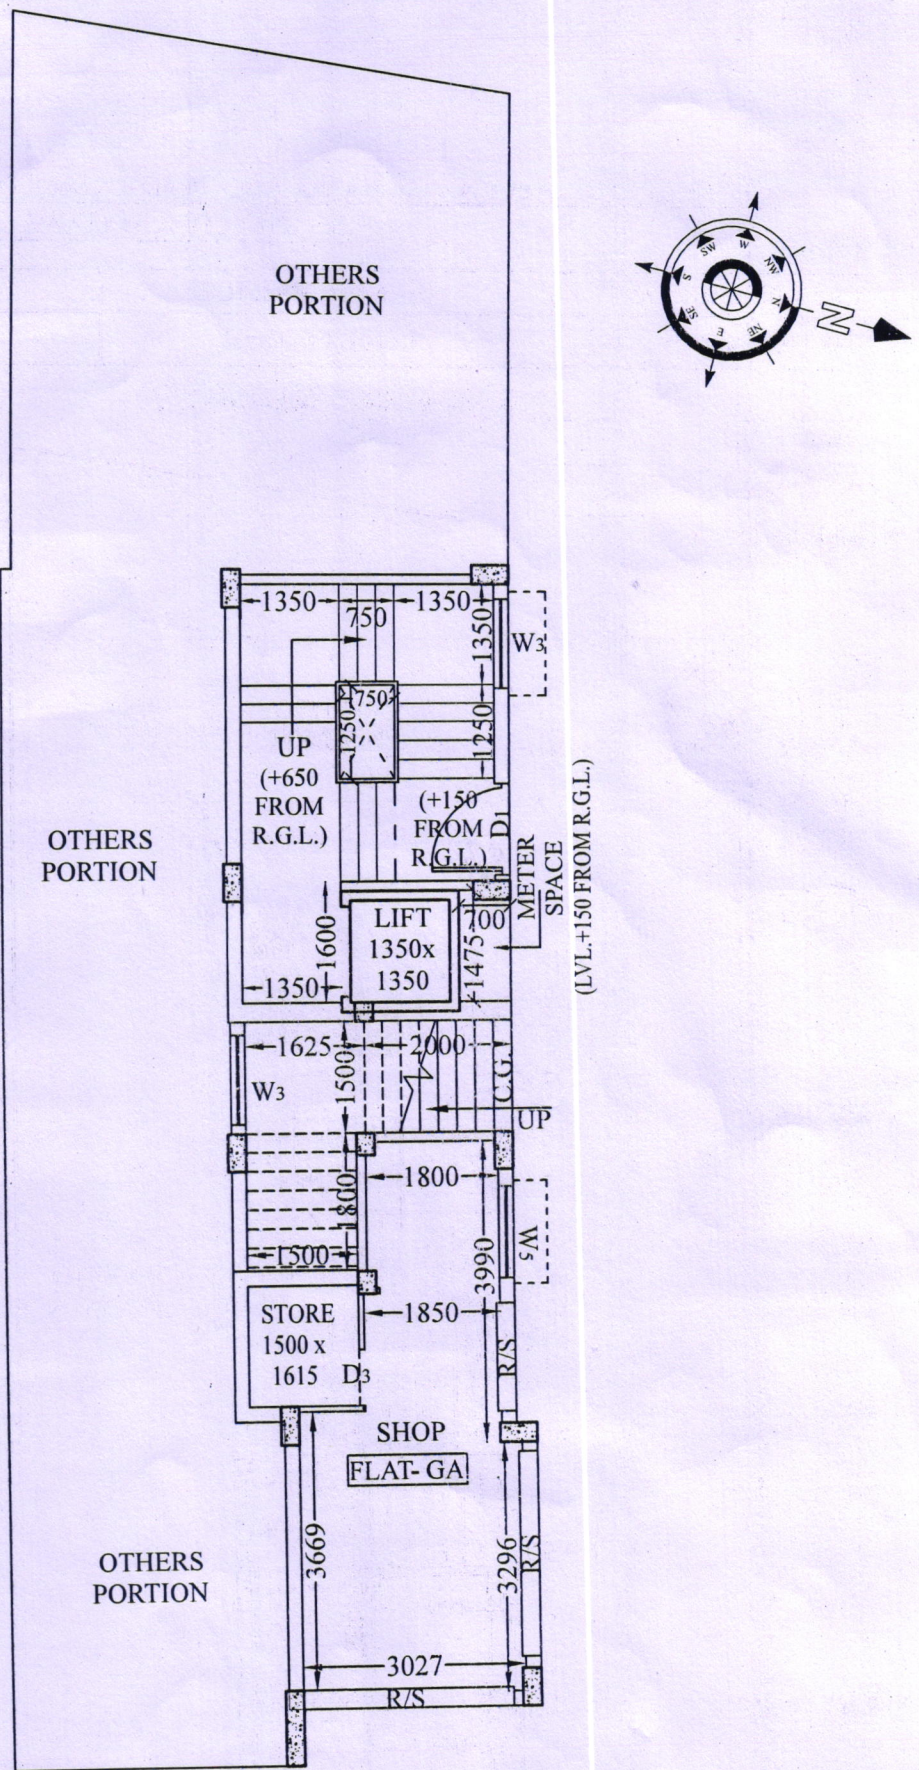

PROPOSED GROUND FLOOR PLAN

DEED PLAN OF FLAT NO. - CAR PARKING AT GROUND FLOOR OF PRE. NO. 179A, A. P. C. ROAD, KOLKATA- 700 004, UNDER KMC WARD NO. 011, BR. - II.


FLAT NO.	COVERED AREA	BUILT UP AREA	SUPER -BUILT UP AREA
CAR PARKING	439 SQ.FT. (M/L)	439 SQ.FT. (M/L)	549 SQ.FT. (M/L)

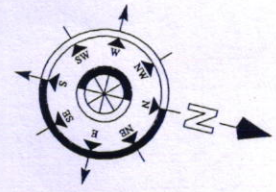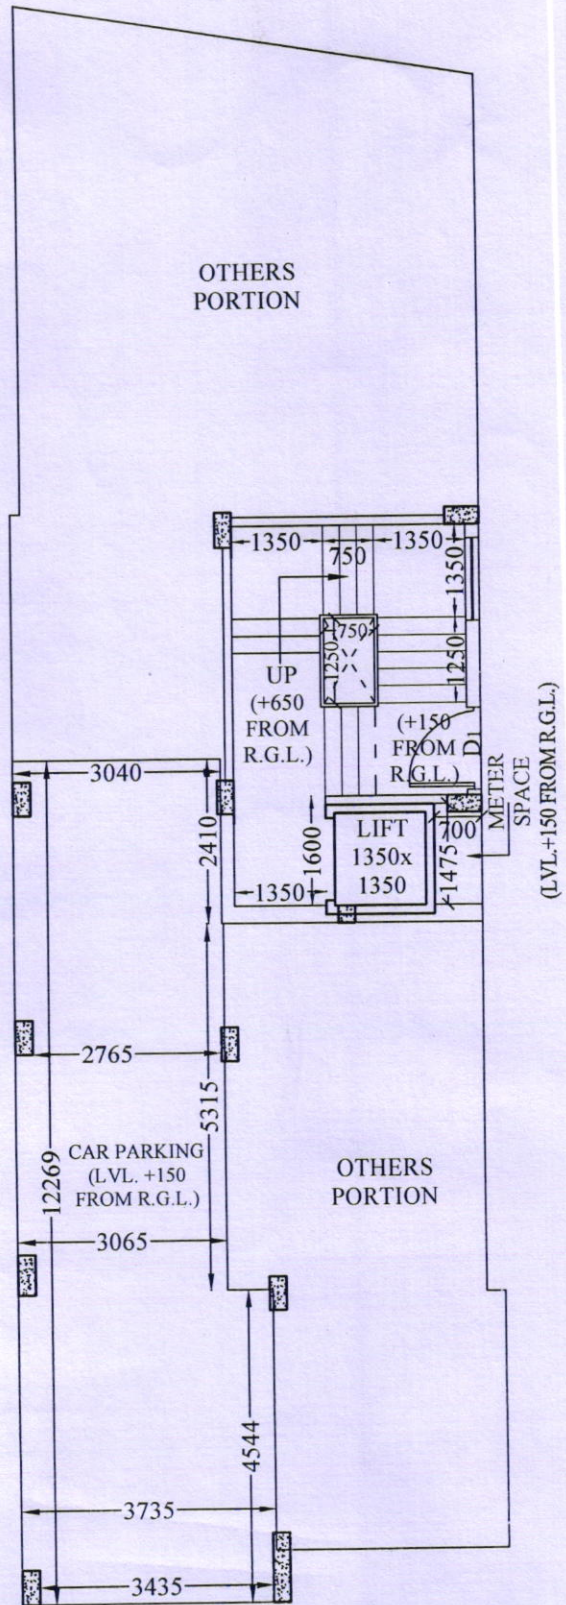

PROPOSED GROUND FLOOR PLAN

**DEED PLAN OF FLAT NO. - 1A AT FIRST FLOOR OF PRE. NO. 179A, A. P. C. ROAD,
KOLKATA- 700 004, UNDER KMC WARD NO. 011, BR. - II.**


FLAT NO.	COVERED AREA	BUILT UP AREA	SUPER -BUILT UP AREA
1A	1737 SQ.FT. (M/L)	1737 SQ.FT. (M/L)	2171 SQ.FT. (M/L)

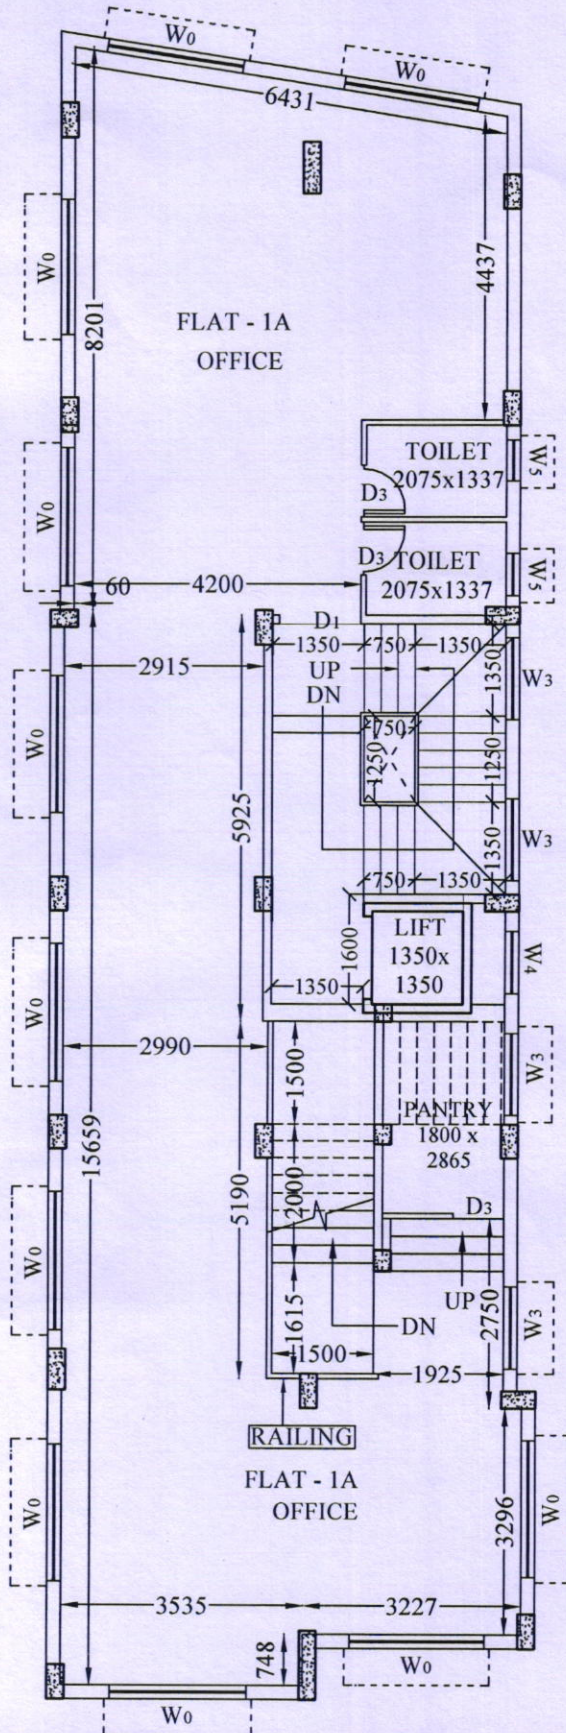

PROPOSED FIRST FLOOR PLAN

DEED PLAN OF FLAT NO. - 2B AT SECOND FLOOR OF PRE. NO. 179A, A. P. C. ROAD,
KOLKATA- 700 004, UNDER KMC WARD NO. 011, BR. - II.


FLAT NO.	COVERED AREA	BUILT UP AREA	SUPER -BUILT UP AREA
2B	612 SQ.FT. (M/L)	690 SQ.FT. (M/L)	862 SQ.FT. (M/L)

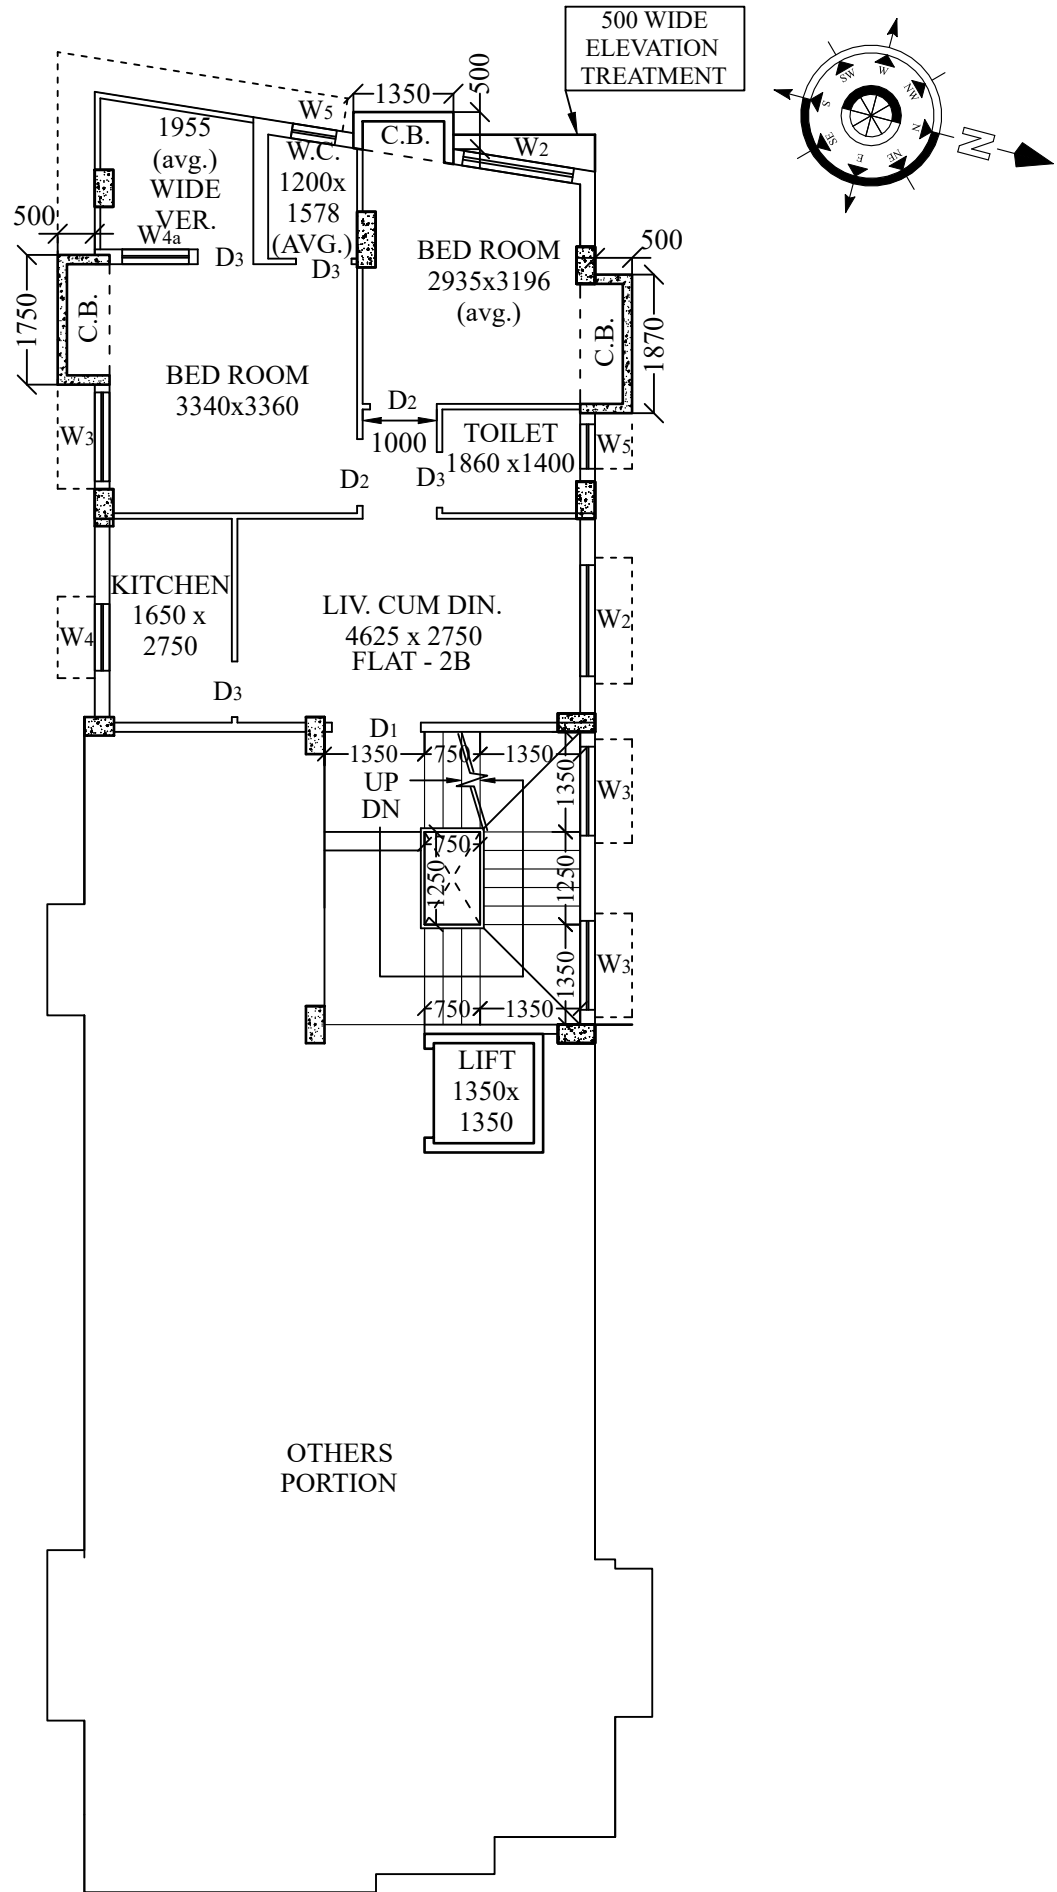

PROPOSED SECOND FLOOR PLAN

DEED PLAN OF FLAT NO. - 4B AT FOURTH FLOOR OF PRE. NO. 179A, A. P. C. ROAD, KOLKATA- 700 004, UNDER KMC WARD NO. 011, BR. - II.

FLAT NO.	COVERED AREA	BUILT UP AREA	SUPER -BUILT UP AREA
4B	732 SQ.FT. (M/L)	827 SQ.FT. (M/L)	1034 SQ.FT. (M/L)

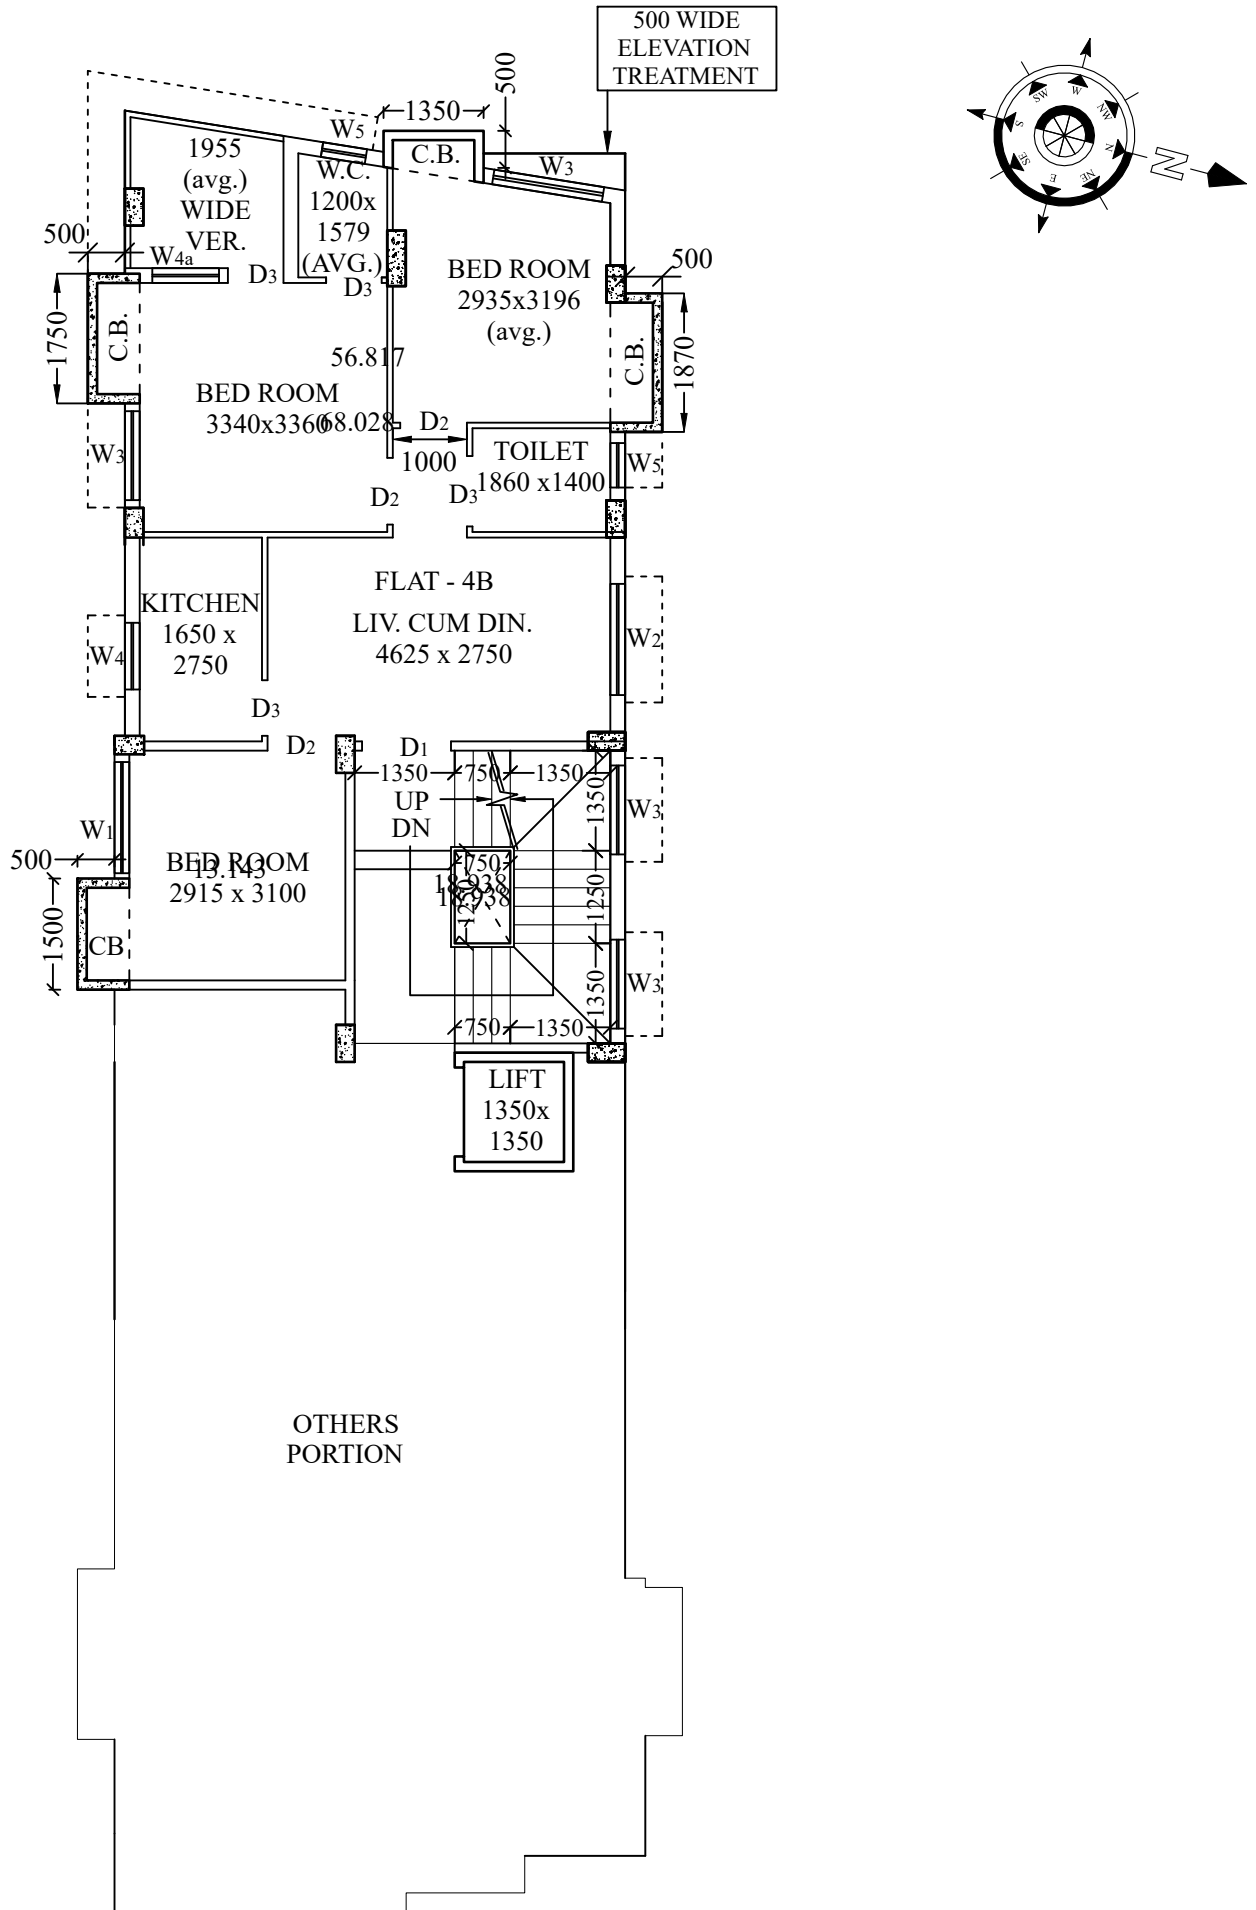

PROPOSED FOURTH FLOOR PLAN